

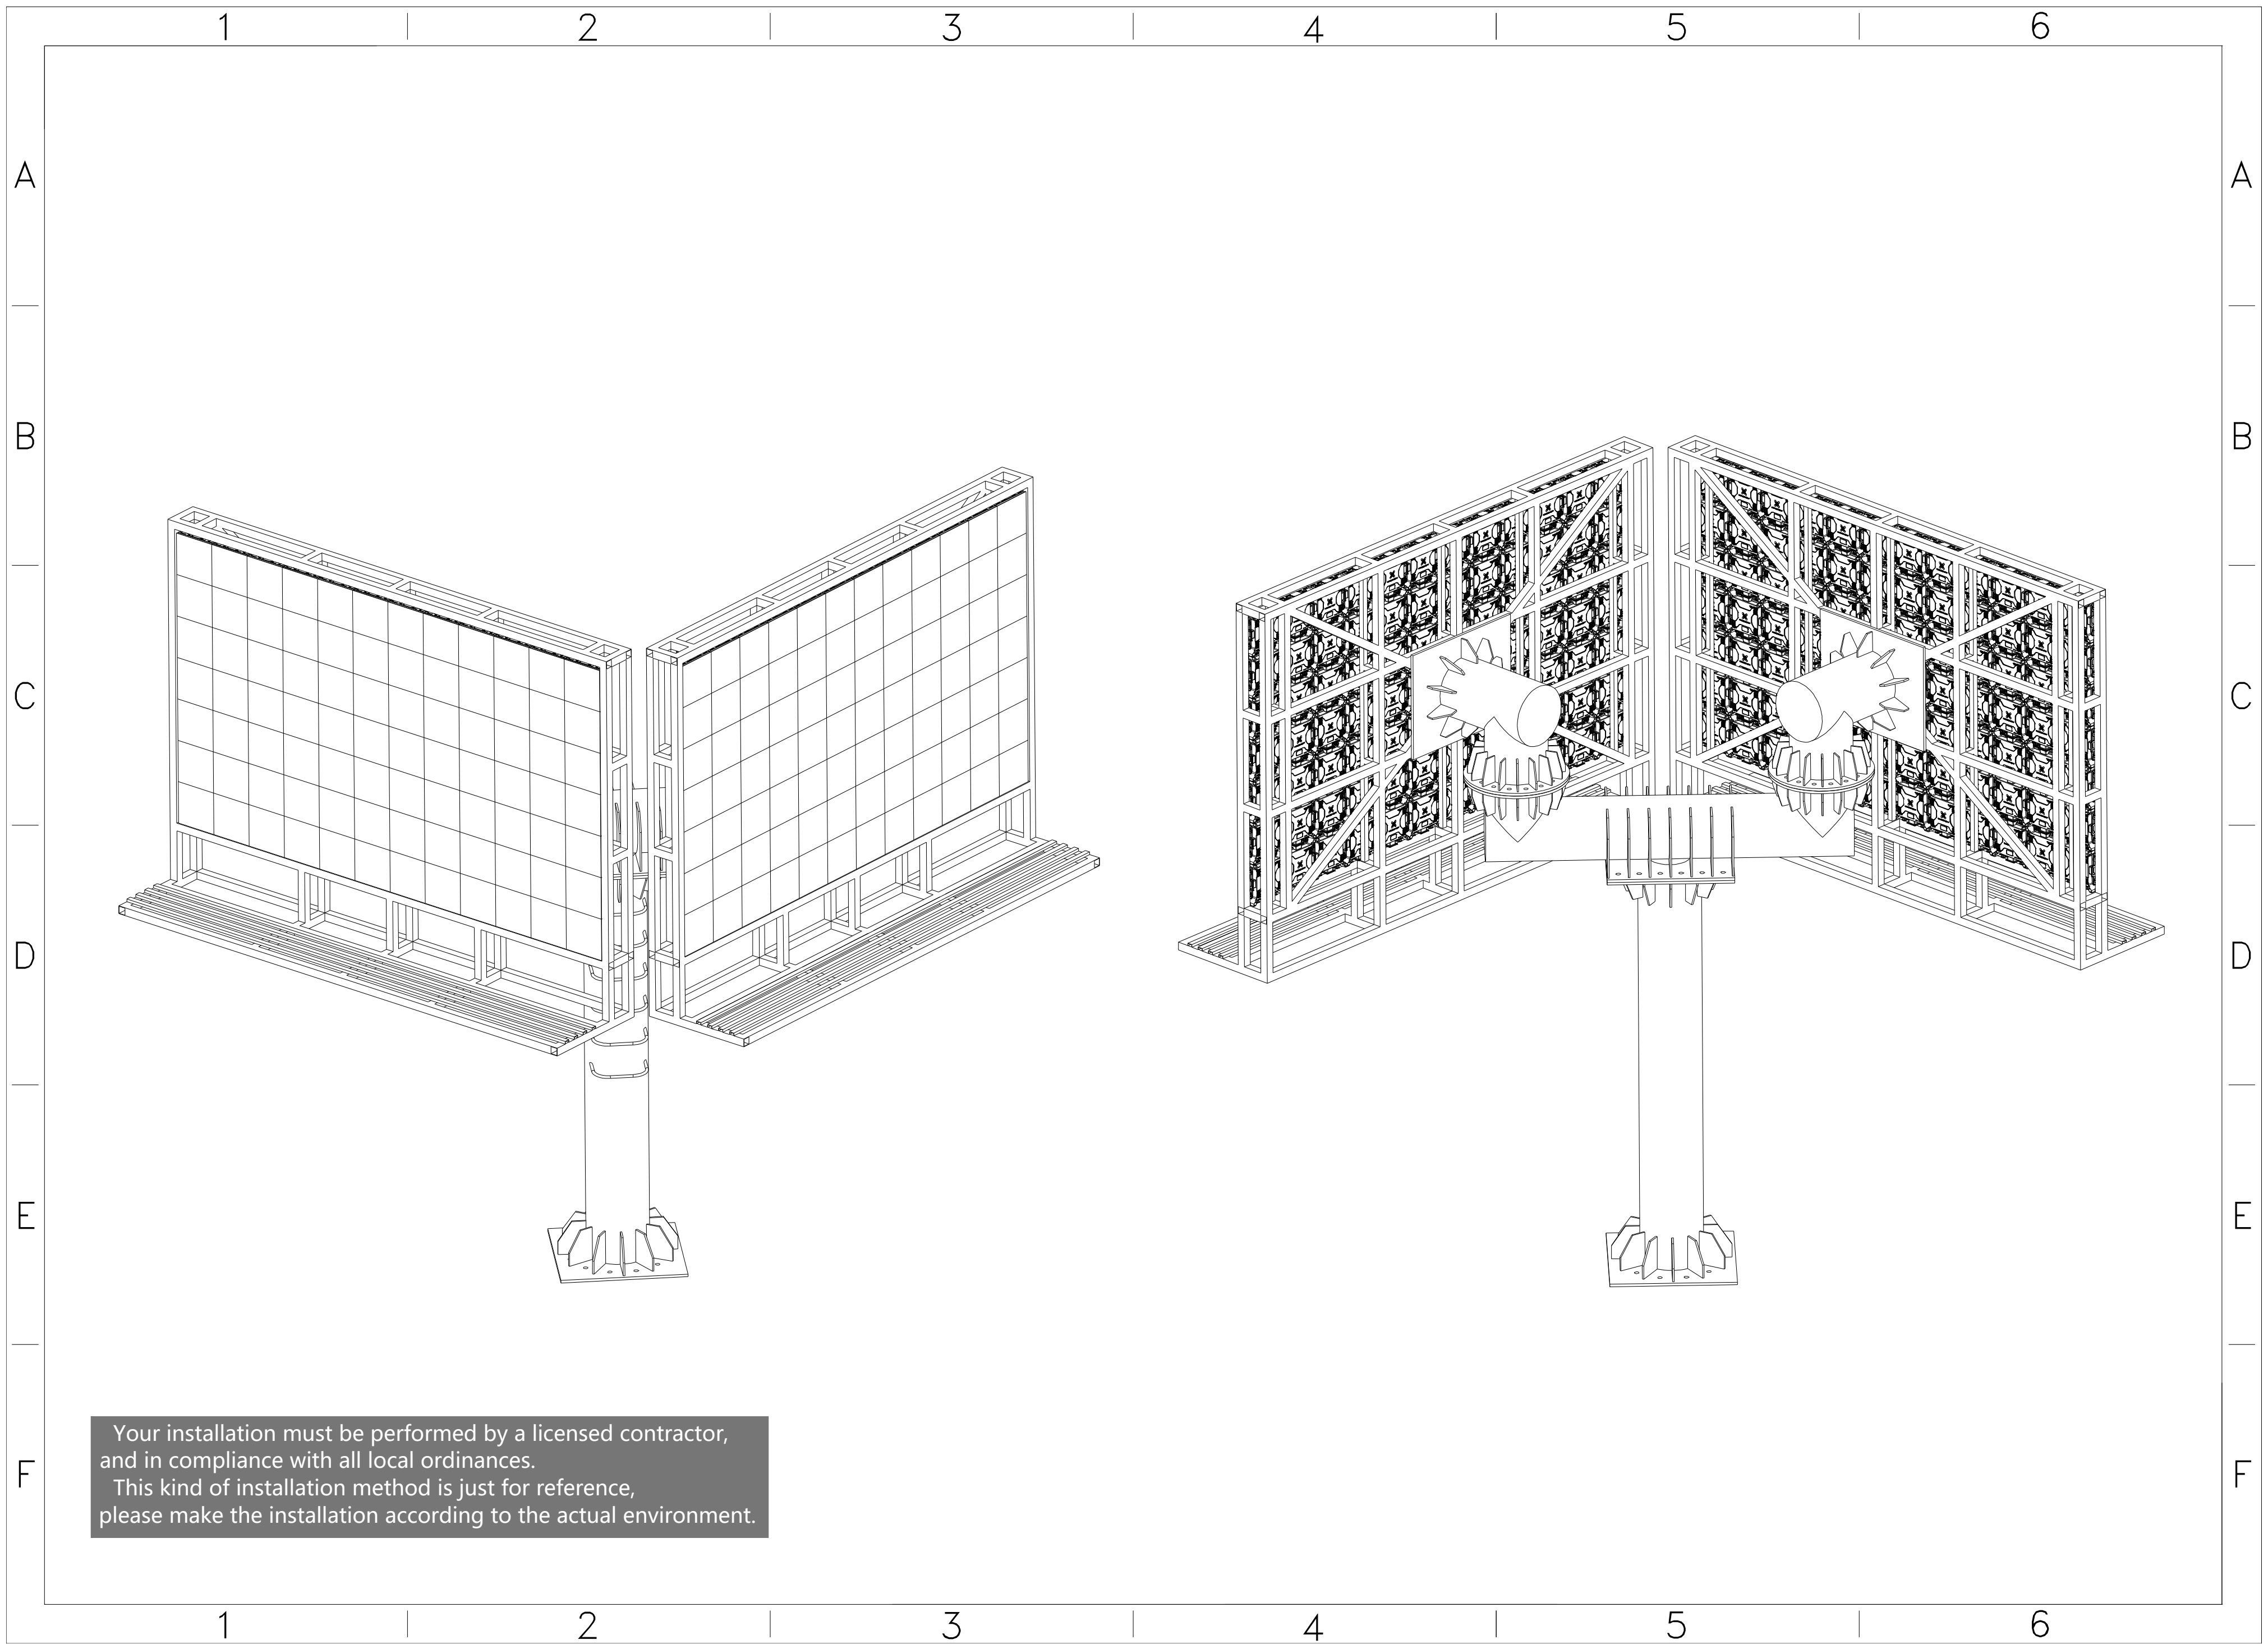
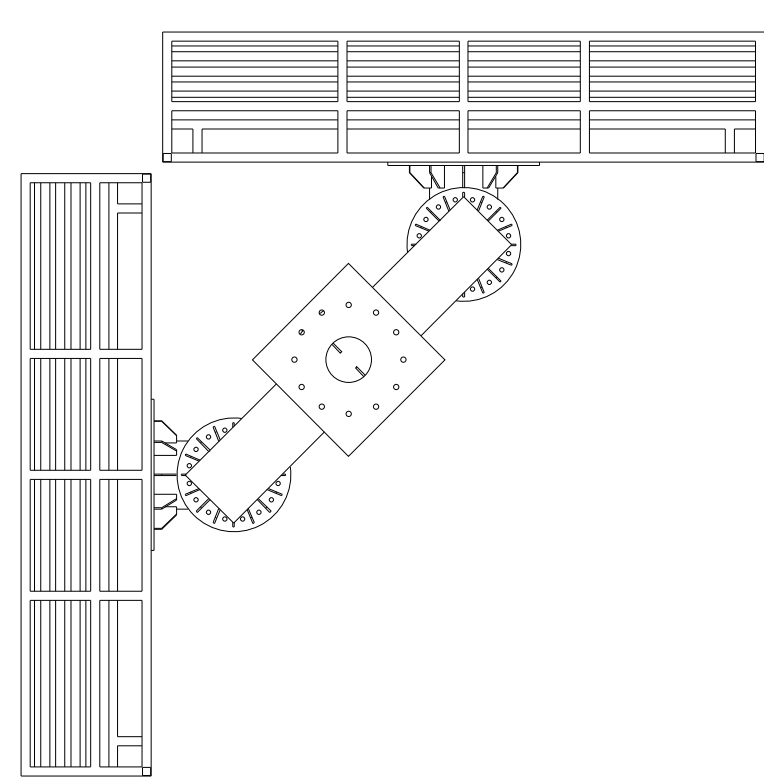
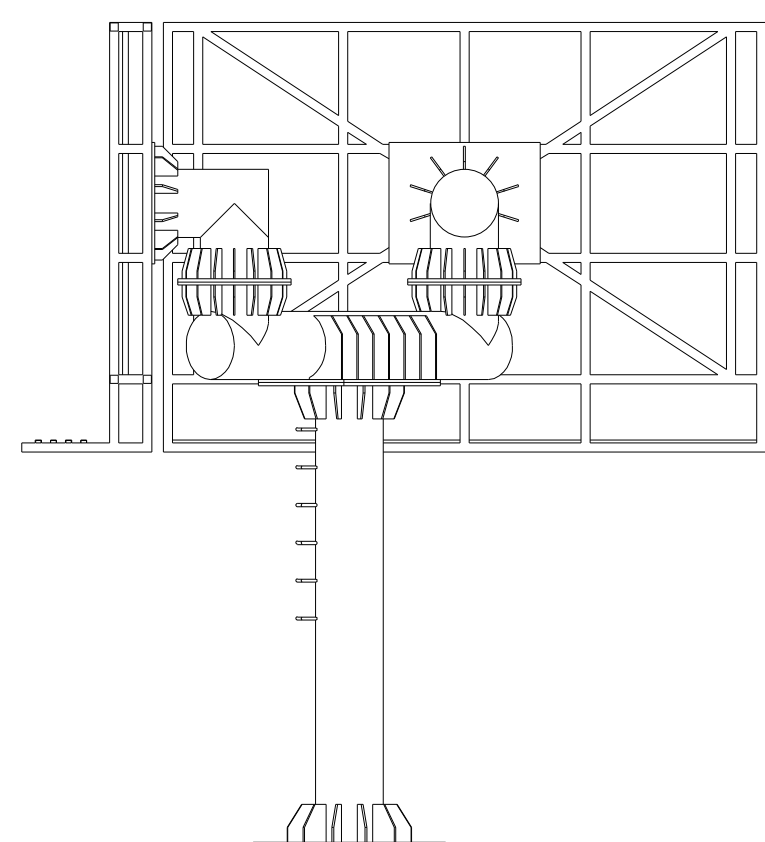
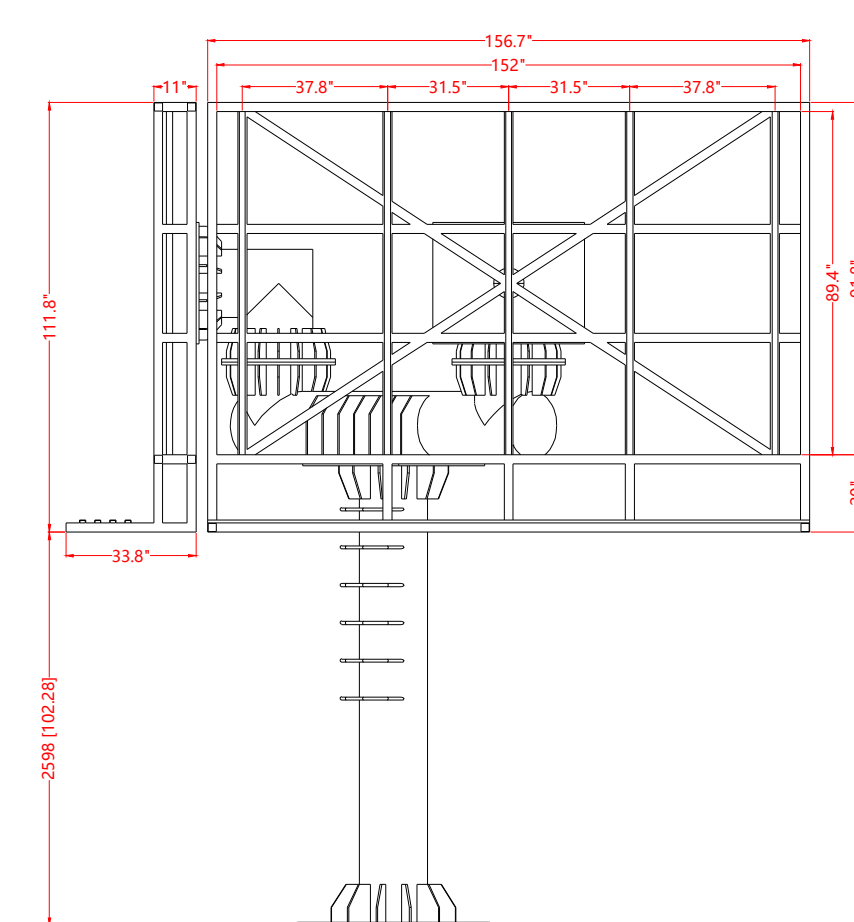
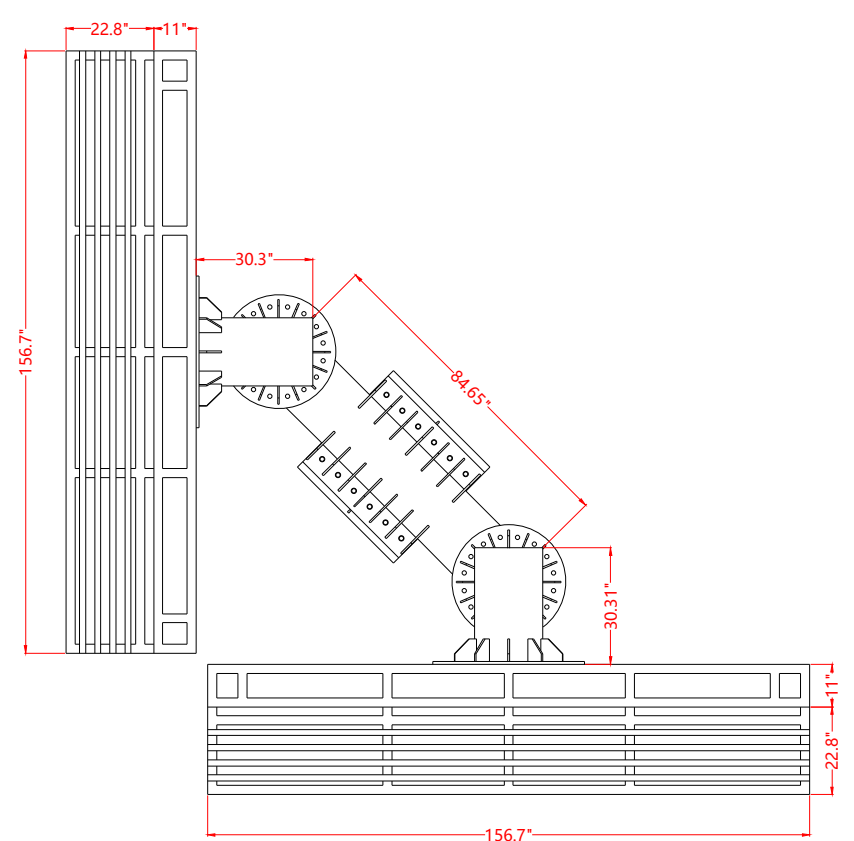
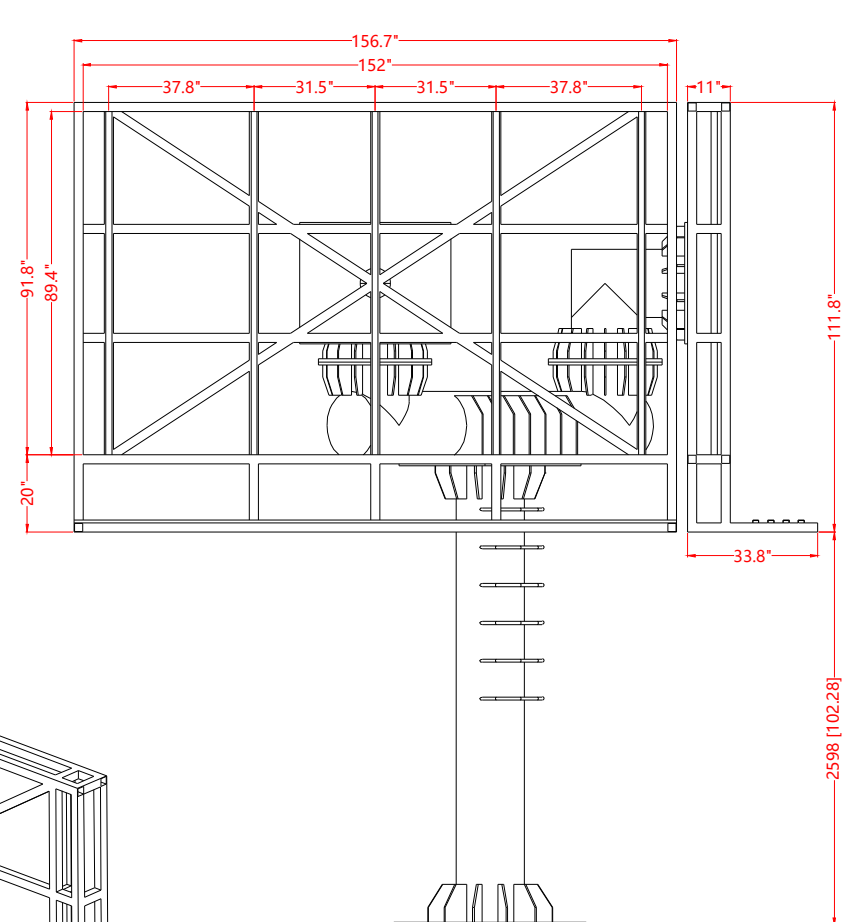


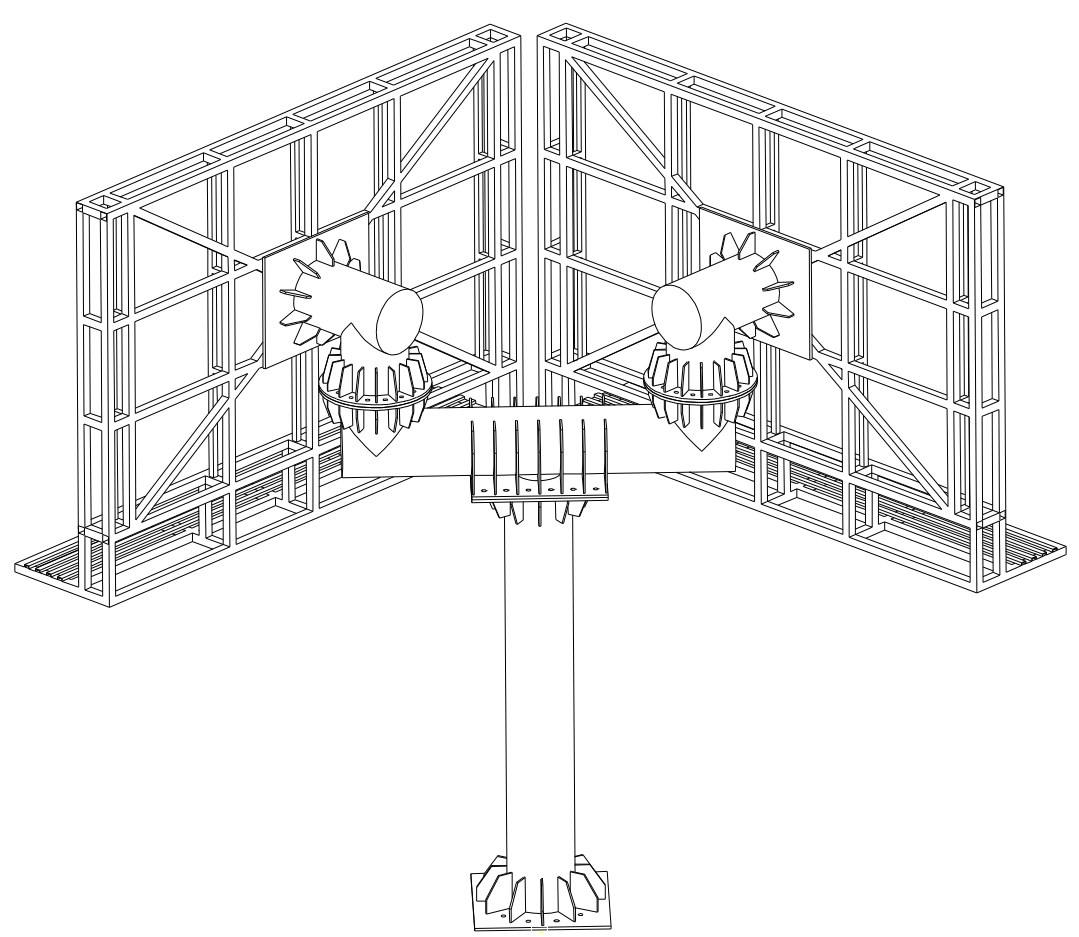


Your installation must be performed by a licensed contractor,  
and in compliance with all local ordinances.  
This kind of installation method is just for reference,  
please make the installation according to the actual environment.

Structure diagram

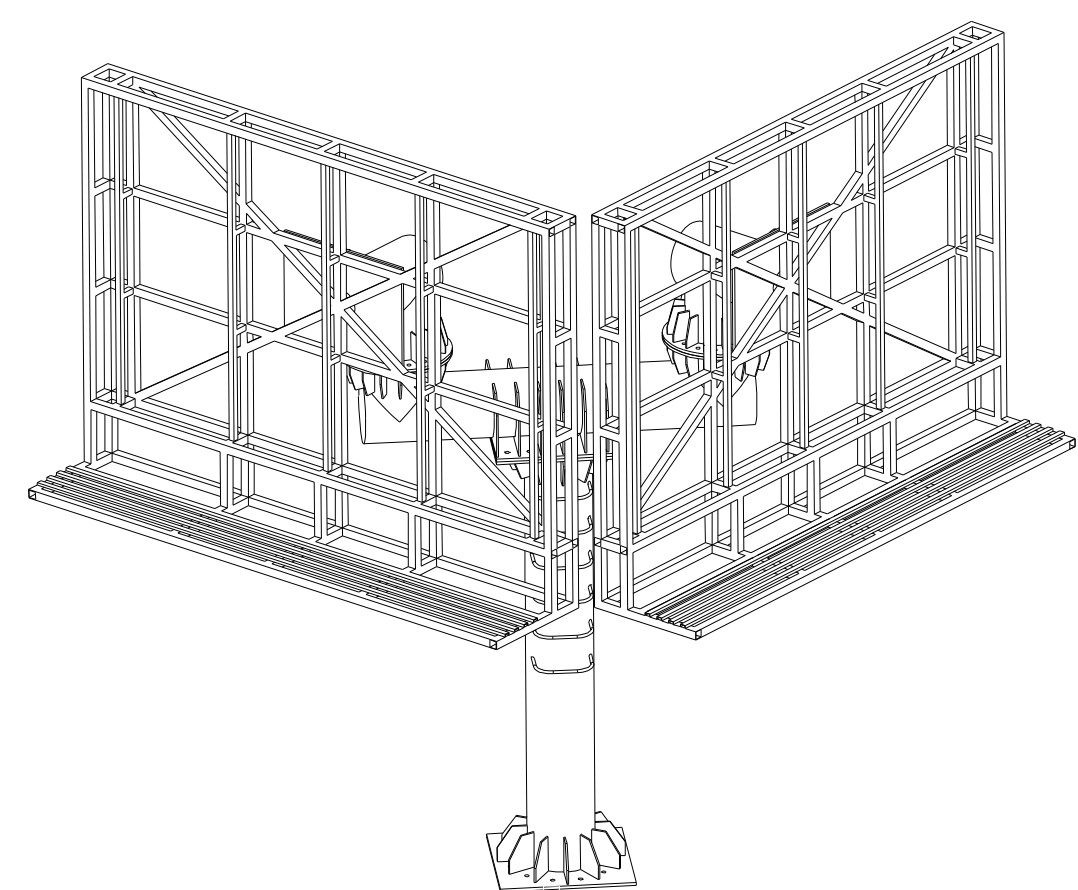


Your installation must be performed by a licensed contractor, and in compliance with all local ordinances.  
This kind of installation method is just for reference, please make the installation according to the actual environment.


Foundation

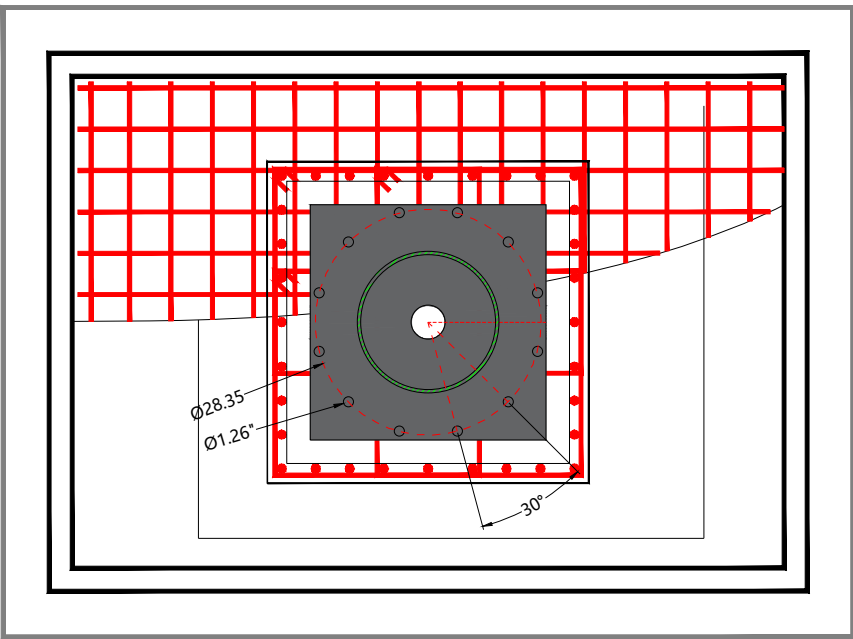


Top view

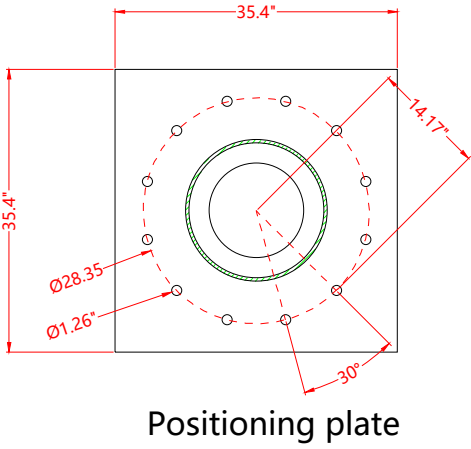


Positioning plate

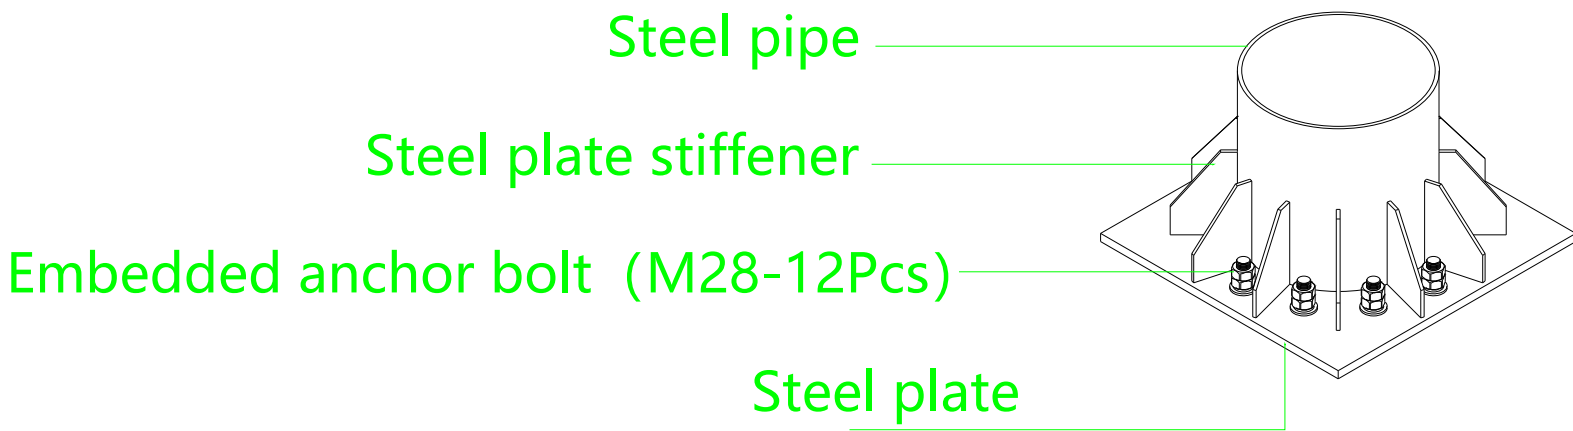

Iron tube:Ø17.72"\*0.4"

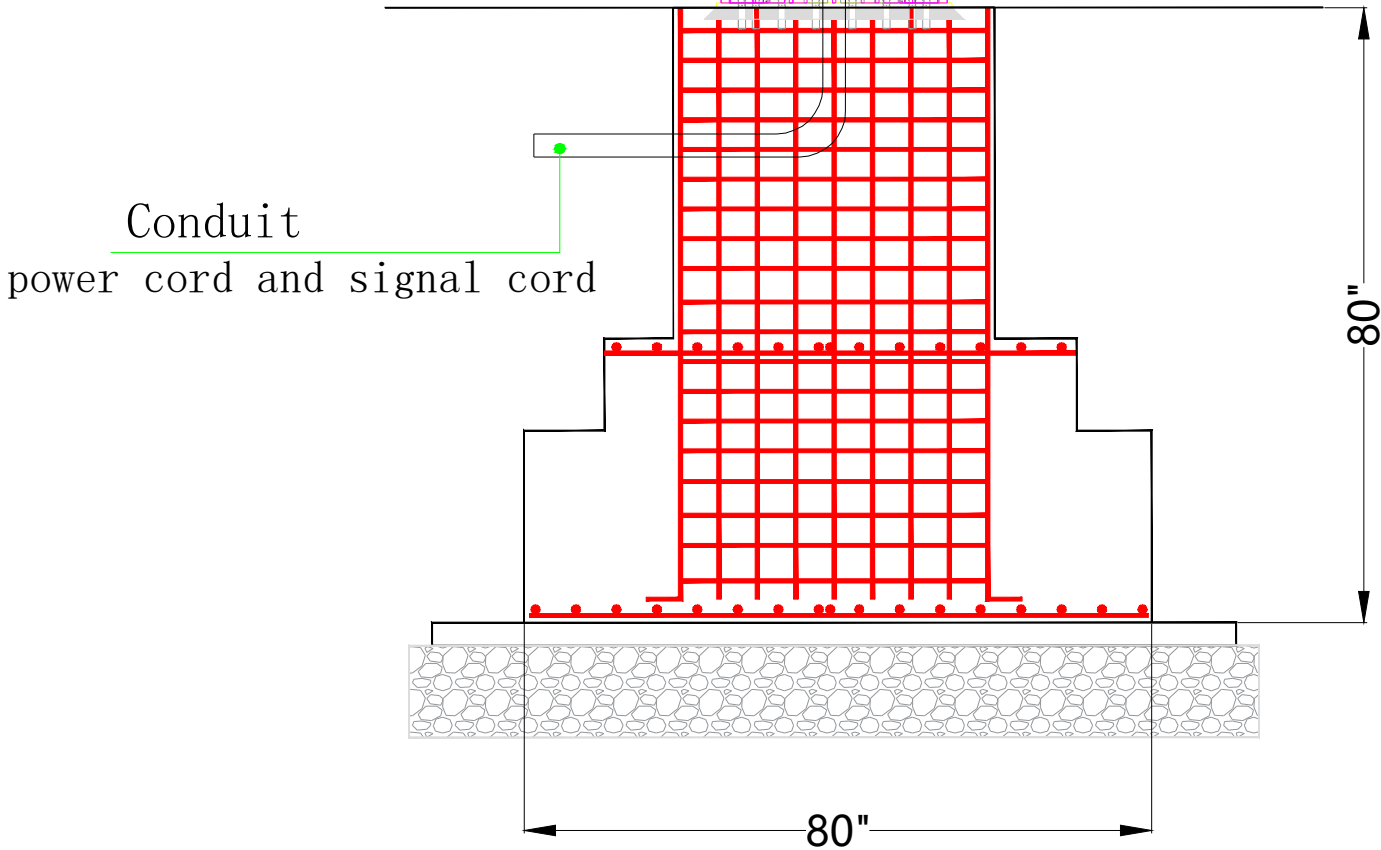

Sectional view

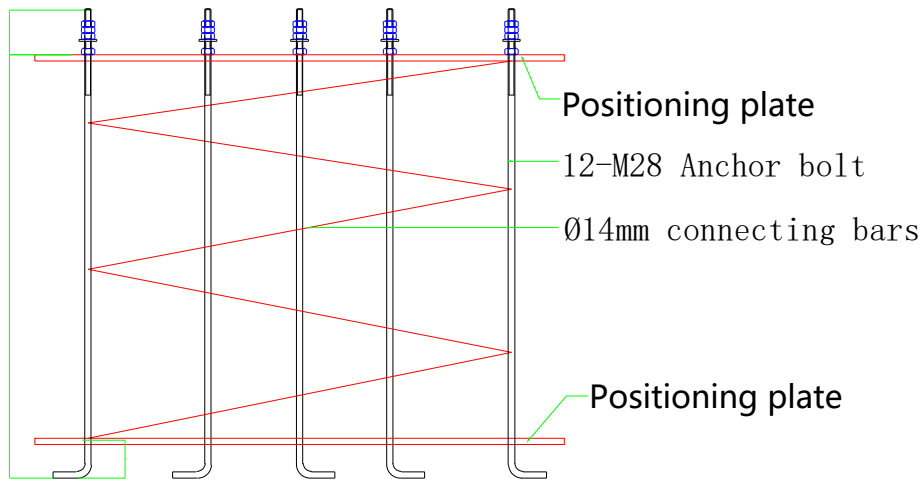

Anchor bolt positioning large sample

Conduit

Your installation must be performed by a licensed contractor, and in compliance with all local ordinances.  
This kind of installation method is just for reference, please make the installation according to the actual environment.